



FILE PATH & NAME: R:\03300\METERING\GENERAL\03300 METERING\001.DWG JONATHAN HERRERA
PLOT: Wednesday, July 13, 2023 7:55:53 PM
COPYRIGHT 2023 CALIFORNIA STATE UNIVERSITY, ALL RIGHTS RESERVED

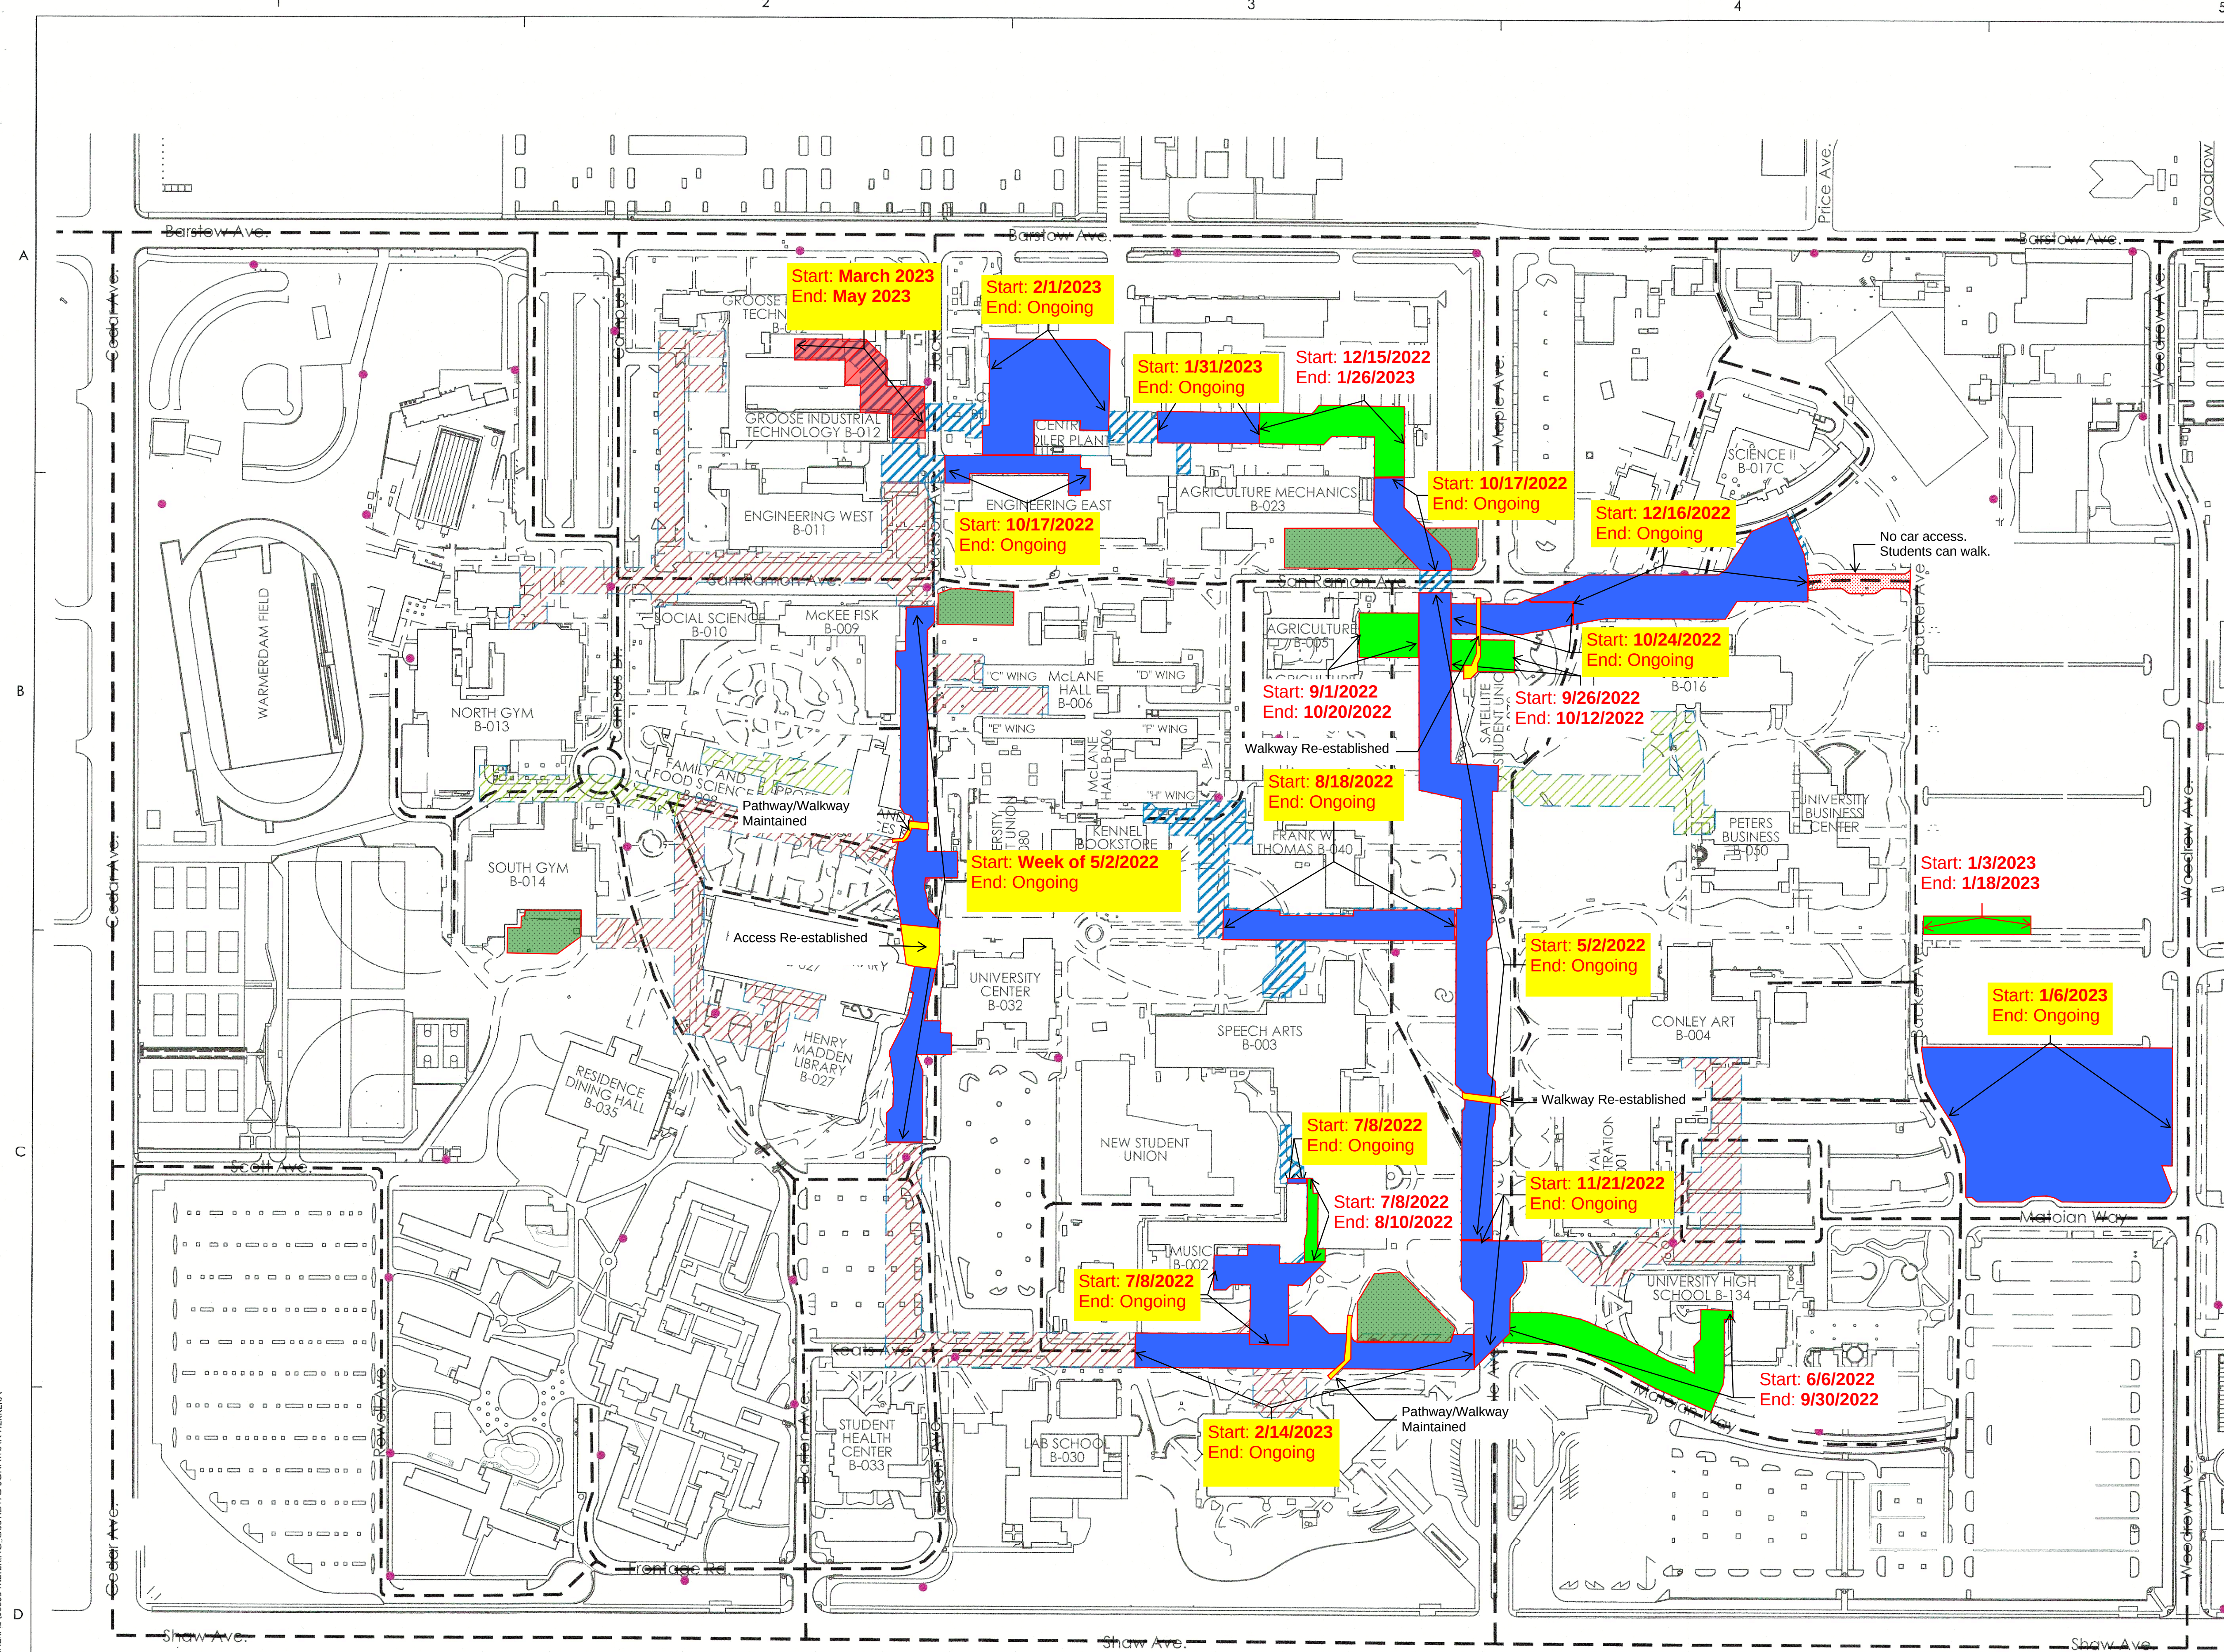

Legend

- Fencing in place
- Fencing Removed
- Future Fence
- Laydown Yards
- Walkway Open

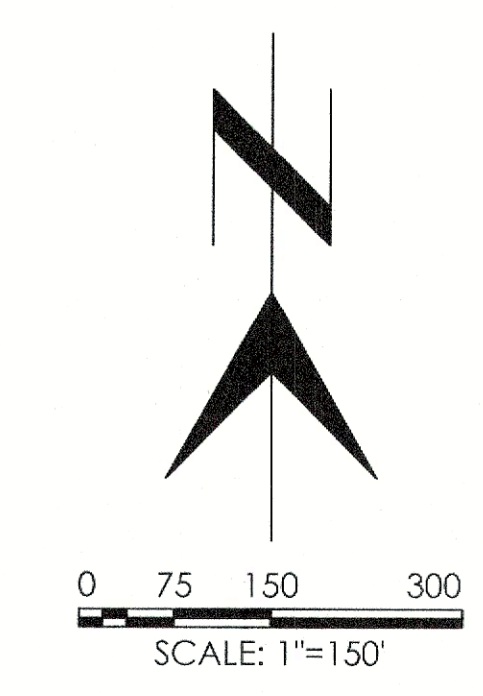

GENERAL NOTES

1. FIRE LANES INDICATED ON THIS DRAWING ARE BASED ON THE CALIFORNIA STATE UNIVERSITY, FRESNO, DRAWING FL1 - FIRE LANE MAP, DATED 06/27/2019.

ACCESS CONTROL LEGEND

- EXISTING FIRE HYDRANT
- EXISTING FIRE LANES
- PROJECT AREA
- PHASE 1 CONSTRUCTION AREA (THIS SUBMITTAL)
- PHASE 2 CONSTRUCTION AREA (FUTURE SUBMITTAL)
- PHASE 3 CONSTRUCTION AREA (FUTURE SUBMITTAL)

NORESCO
FIVE RESEARCH DRIVE
SHELTON, CT 06484
PHONE (203) 929-0266
FAX (203) 929-2311

ARCHITECTS & ENGINEERS, INC.
300 E. WOODSTOCK BLVD. SUITE 200
SHELTON, CT 06484
PHONE (203) 929-0266
FAX (203) 929-2311

OFFICE OF THE STATE FIRE MARSHAL
APPROVED FIRE AND PANIC ONLY
Reviewed by: *Rebecca Lefor, DSM*

MAR 25 2022

Approval of this plan does not authorize or approve any omission or deviation from applicable regulations. Final approval is subject to field inspection. One set of approved plans shall be available on the project site at all times.

Title

CALIFORNIA STATE UNIVERSITY

FRESNO

SITE DISTRIBUTION UPGRADES

Owner

5241 North Maple Avenue
Fresno, CA 93740

Revisions	Number	Description	Date

Designed	JCM
Drawn	ADL
Checked	JCM
Approved	JCM

Date

Submittal 100% CD

Scale 1" = 150'

Sheet Title

OVERALL CAMPUS EXISTING FIRE LANES

Sheet Number

SAG01

VERSION 1